



SCALE: 1"=50'

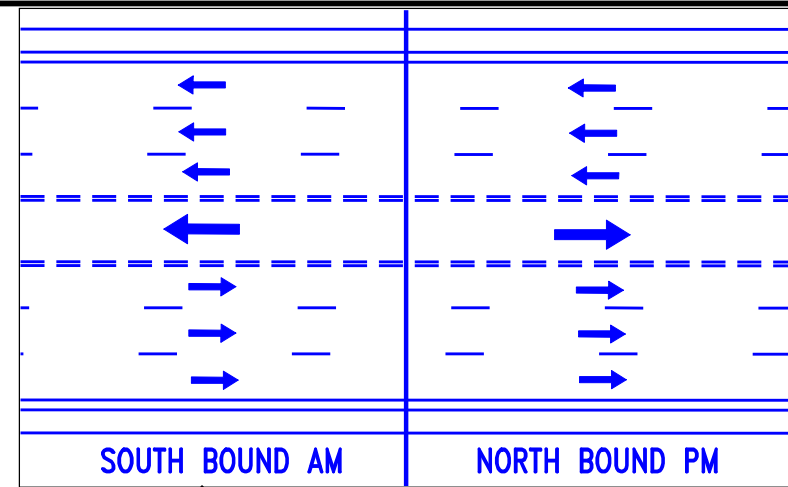

SCALE: 1"=50'



SCALE: 1"=1500'

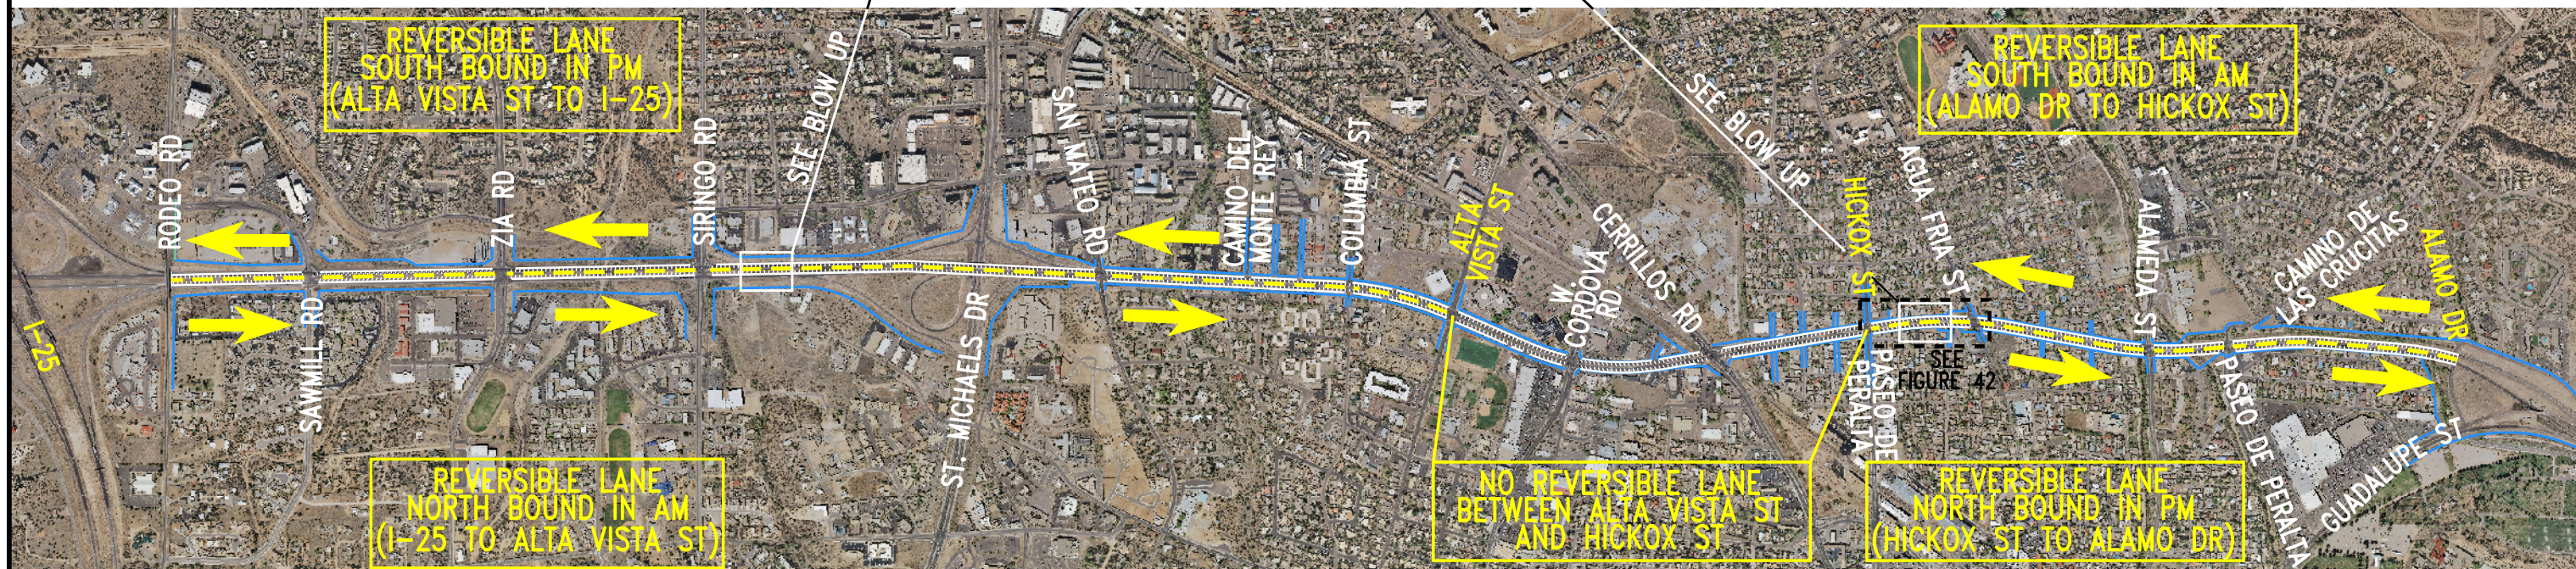

LEGEND

— APPROXIMATE RIGHT-OF-WAY LIMITS

01-SEP-2009 14:26

ST. FRANCIS DRIVE CORRIDOR STUDY
INITIAL EVALUATION OF ALTERNATIVES



FIGURE 59
LANE CONVERSION TO REVERSIBLE
LANE (CITY COMMUTER
TRAFFIC) THROUGH CORRIDOR